


This drawing is a copyright. It is the property of IRAA DEZINES and should not be reproduced, copied, or handed over to a third party or used for any purpose other than that for which it has been loaned.


GALLERY AT GOETHE - INSTITUTE MAX MUELLER BHAVAN

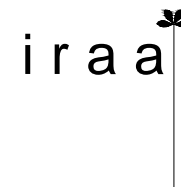




 
FLOOR PLAN

17/09/2014

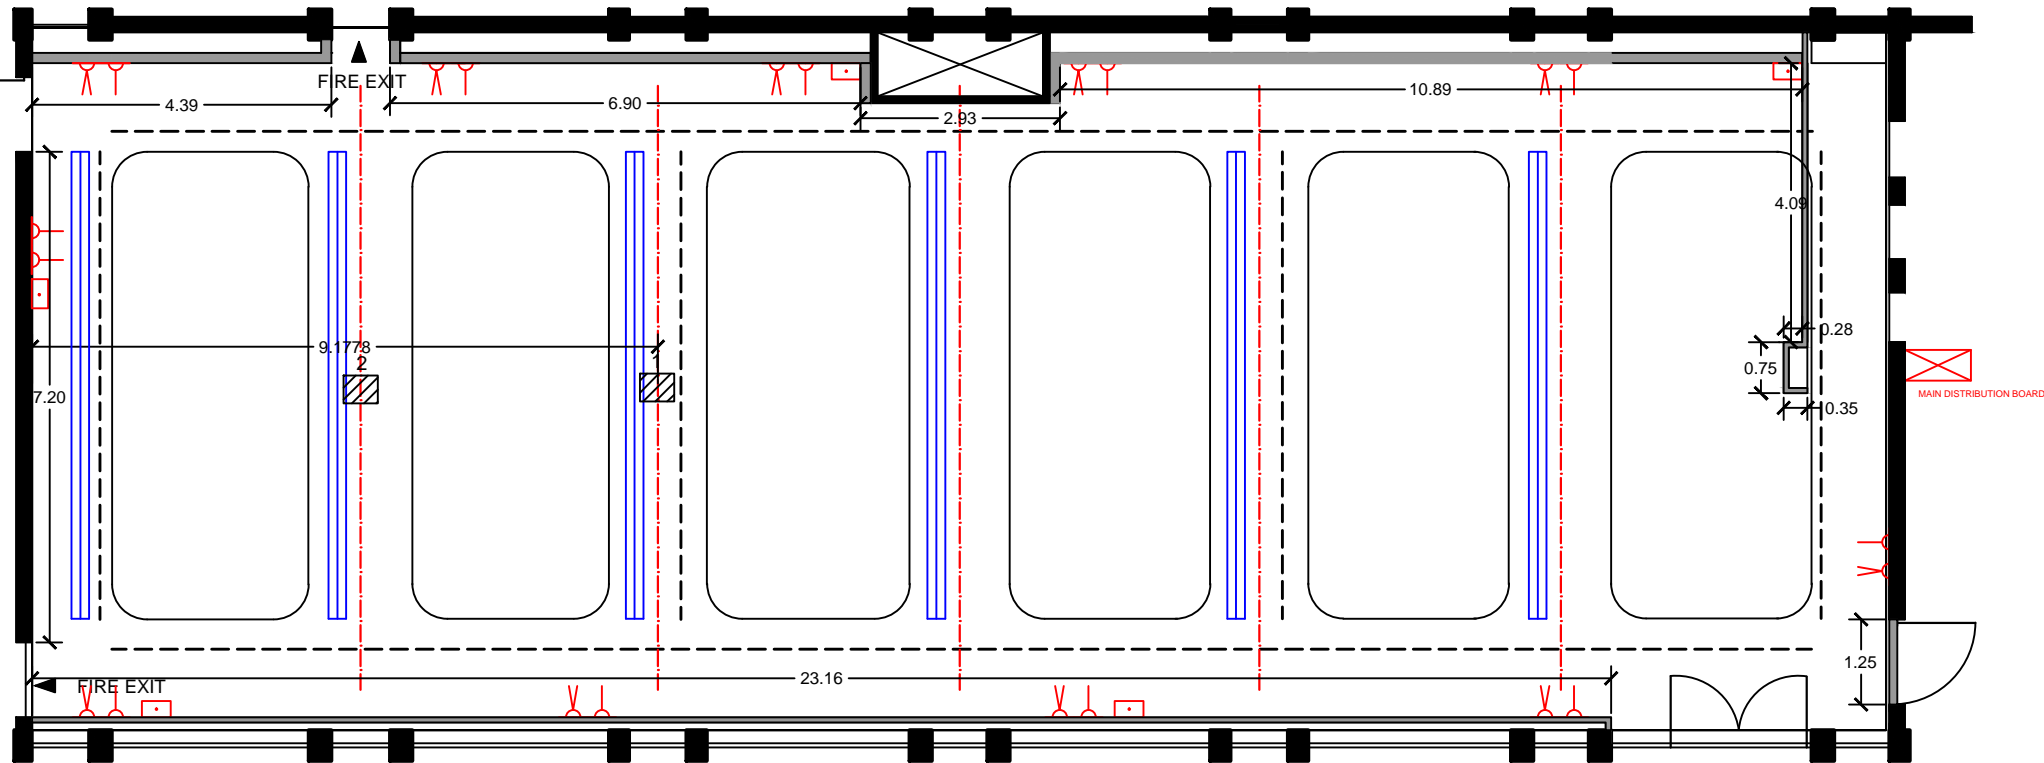


dezines
architecture
interior dezine
+9122 65726880/64611617
spaces@iraa Dezines.co.in
www.iraa Dezines.co.in



-  NETWORK
-  6 AMP
-  16 AMP
-  PROJECTOR
-  T5 FIXTURES
-  TRACK LIGHTS


GALLERY AT GOETHE - INSTITUTE MAX MUELLER BHAVAN
ELECTRICAL LAYOUT

17/09/2014

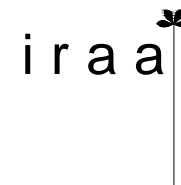

dezines
architecture
interior dezin
#9122 8572888/84611517
spaces@iraa Dezines.co.in
www.iraa Dezines.co.in

This drawing is a copyright. It is the property of IRAA DEZINES and should not be reproduced, copied, or handed over to a third party or used for any purpose other than that for which it has been loaned.

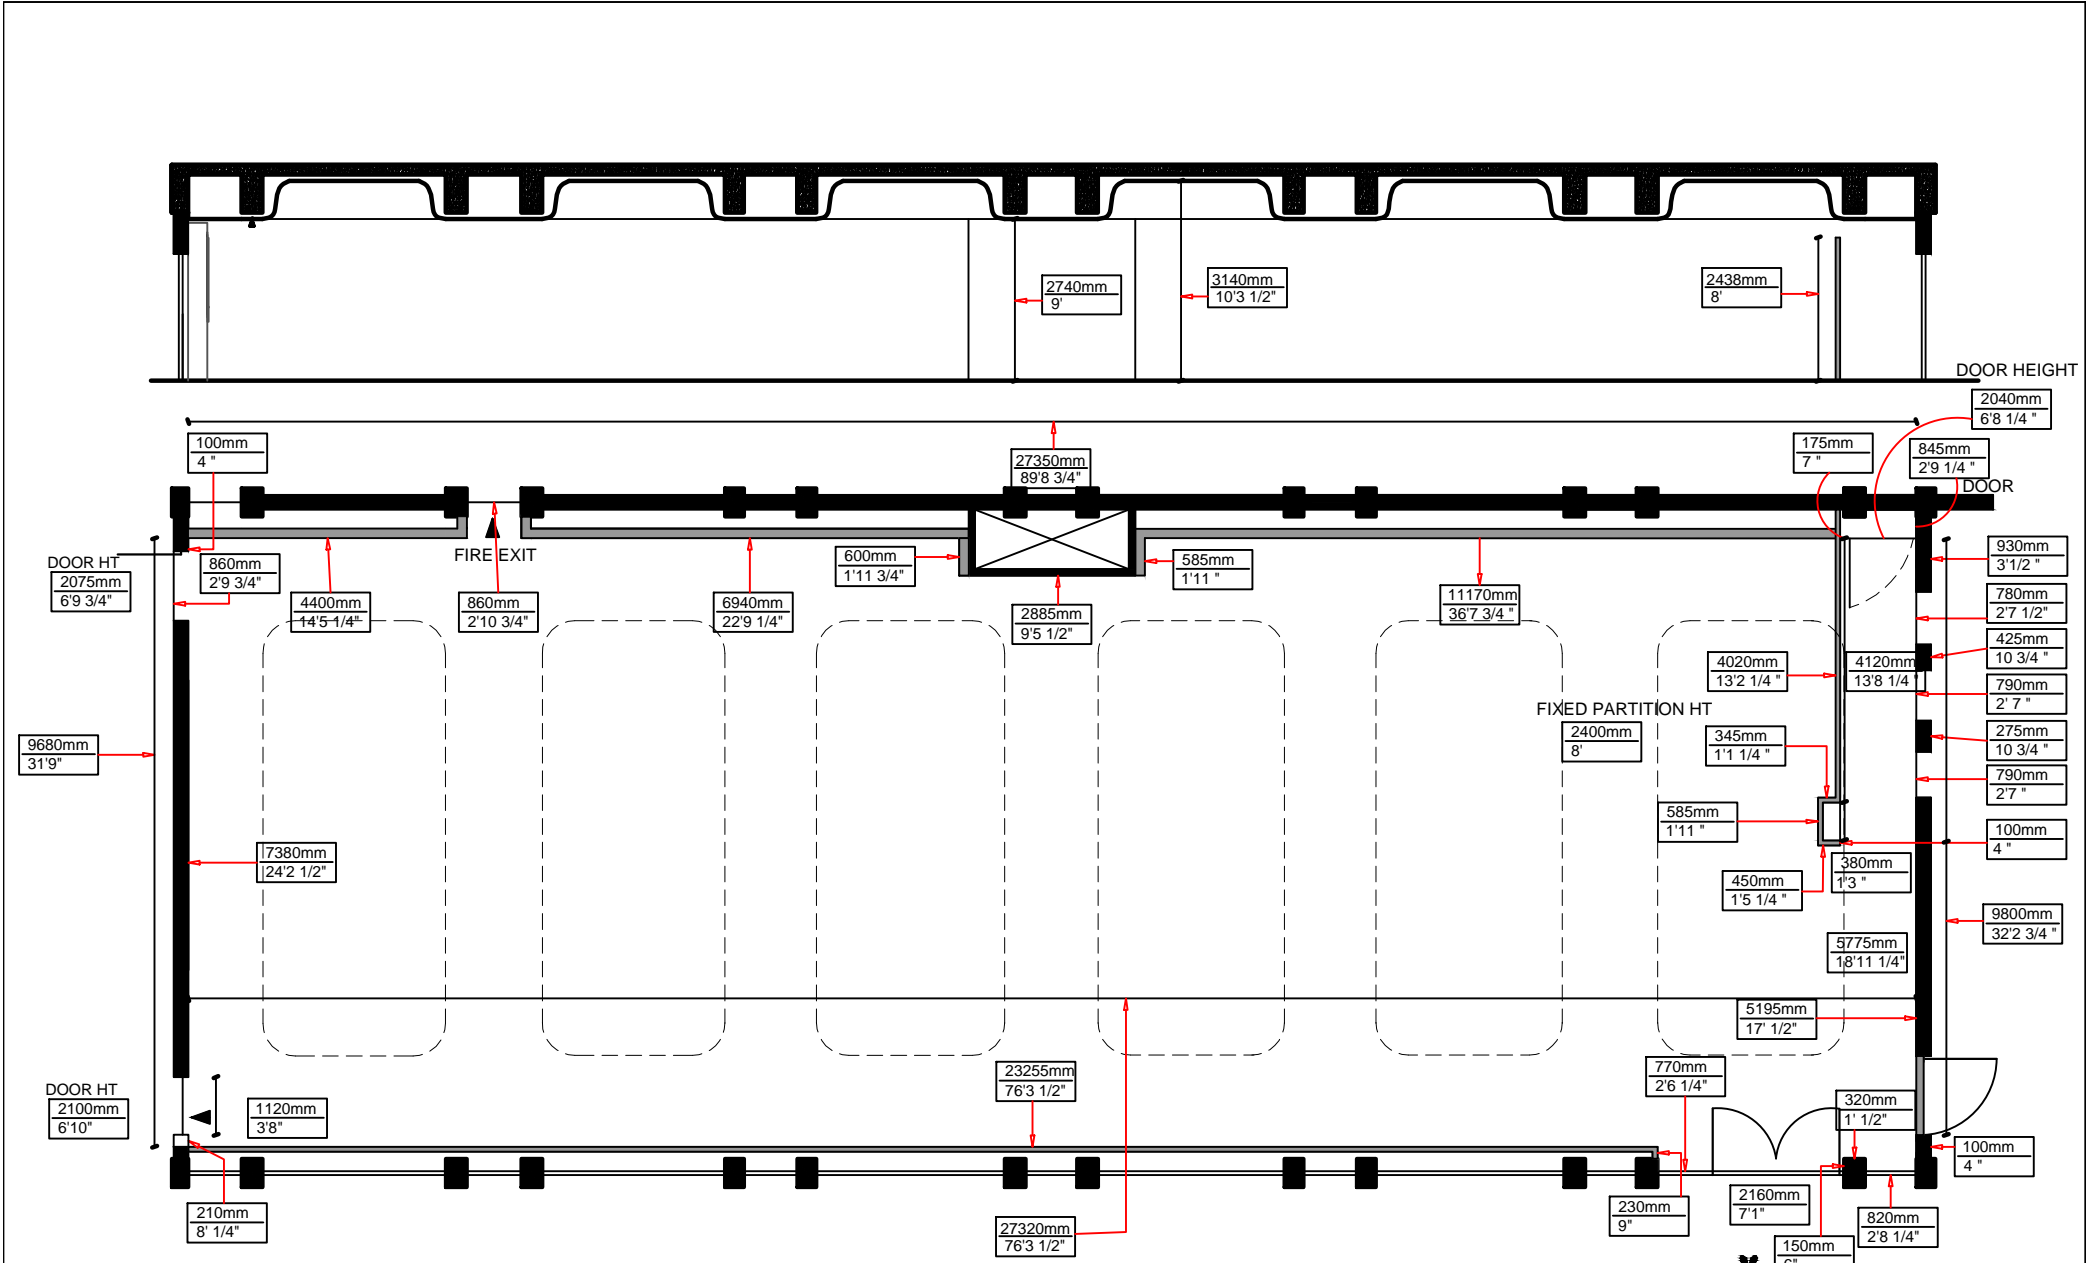


This drawing is a copyright. It is the property of IRAA DEZINES and should not be reproduced, copied, or handed over to a third party or used for any purpose other than that for which it has been loaned.

GALLERY AT GOETHE - INSTITUTE MAX MUELLER
 B H A V A N
 FLOOR PLAN
 17/09/2014



dezines
 architecture
 interior dezine
 +31 20 46732080/4411117
 spaces@iraa.dezines.co.in
 www.iraa.dezines.co.in

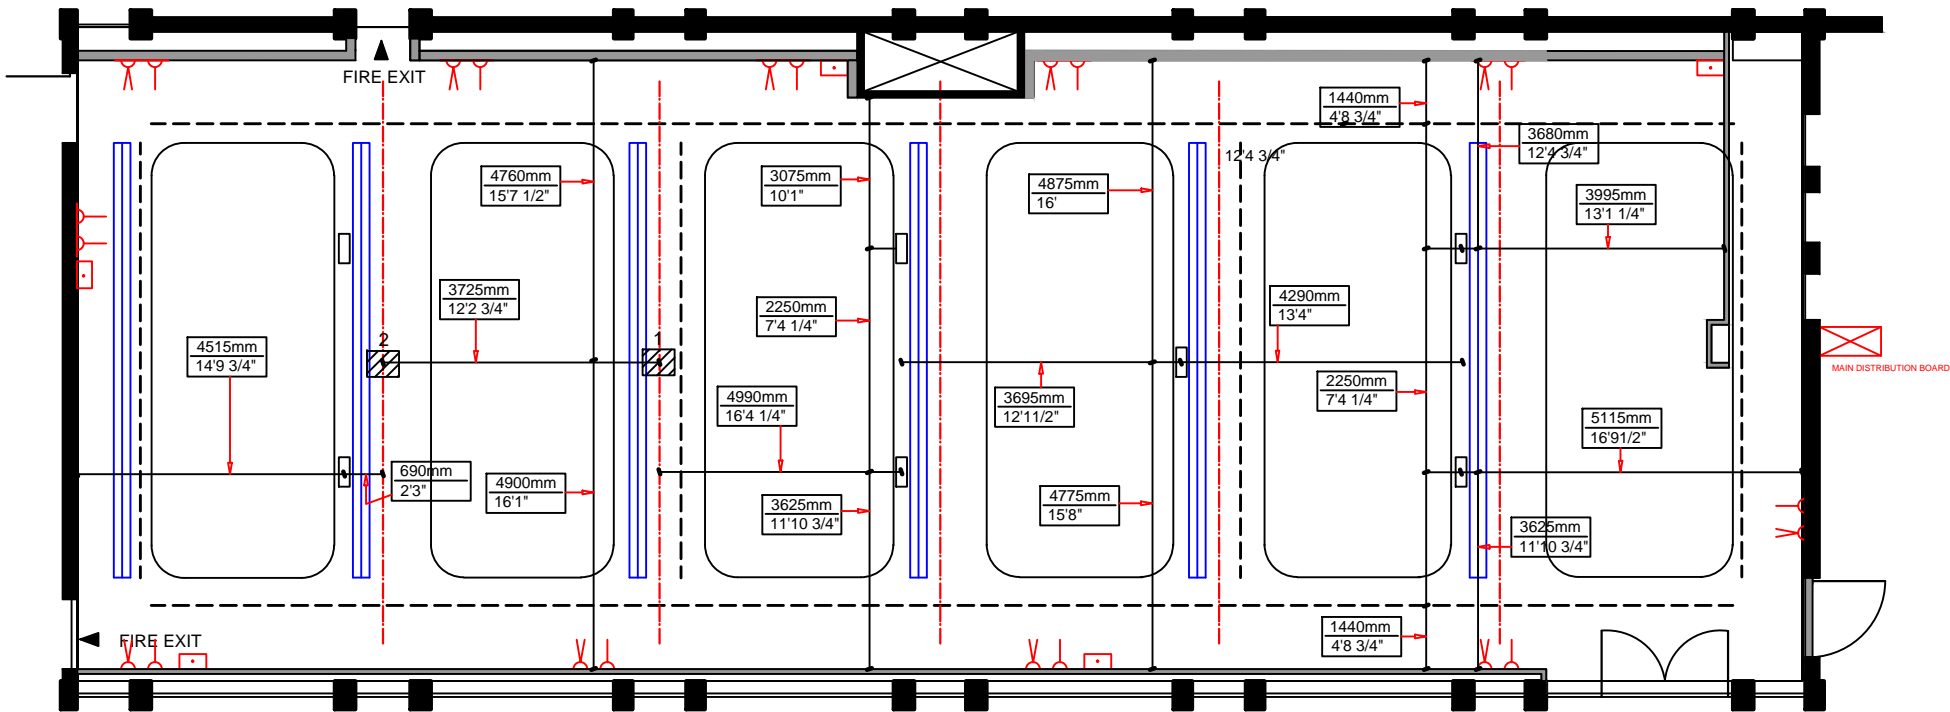


-  PROJECTOR
-  T5 FIXTURES
-  TRACK LIGHTS
-  NETWORK
-  6 AMP
-  16 AMP

This drawing is a copyright. It is the property of IRAA DEZINES and should not be reproduced, copied, or handed over to a third party or used for any purpose other than that for which it has been loaned.

GALLERY AT GOETHE - INSTITUTE MAX MUELLER

BRVA N ELECTRICAL LAYOUT

17/09/2014

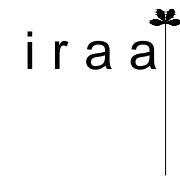

dezines
architecture
interior dezine
+91 22 66732889/64511817
spaces@iraa Dezines.co.in
www.iraa Dezines.co.in